


SCALE: 1" = 2'

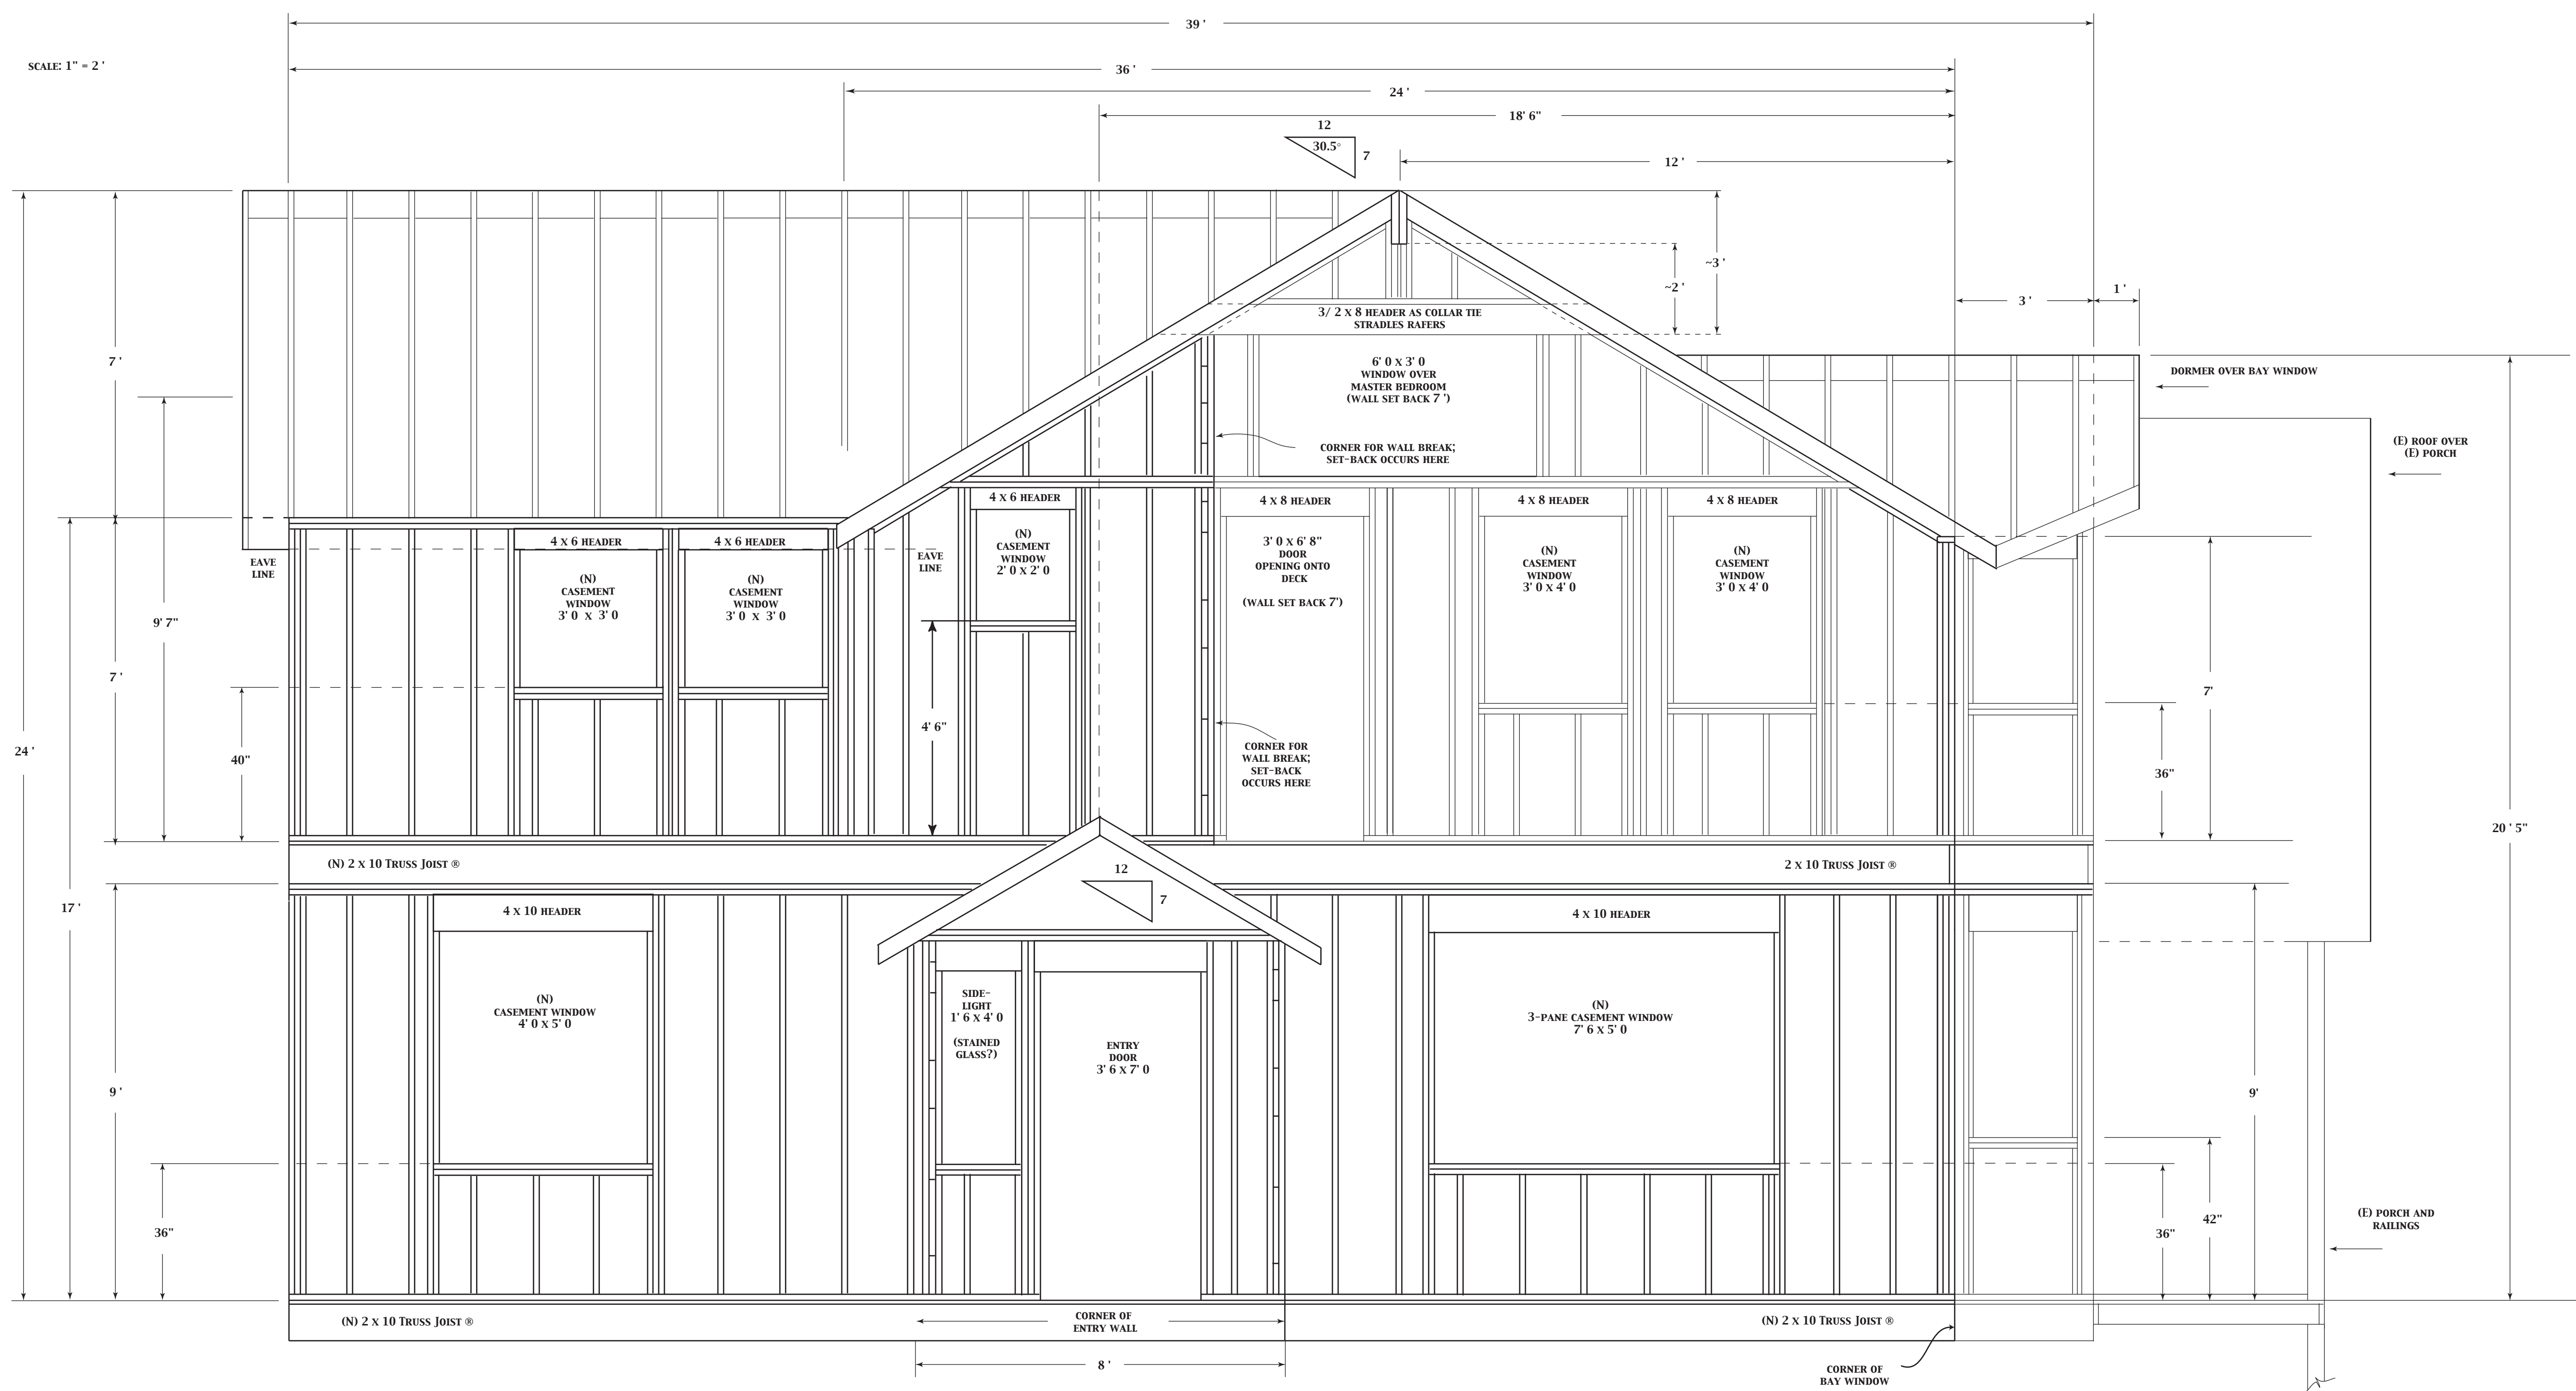

LAYOUT PULLED FROM CORNER

WEST ELEVATION AND WALL FRAMING PLAN